




The Genuine Custom Made Garage Door Professionals

NORTH ISLAND • CHRISTCHURCH • SOUTHERN LAKES

FIXING DETAILS 2.2 – 2.5M HEIGHT

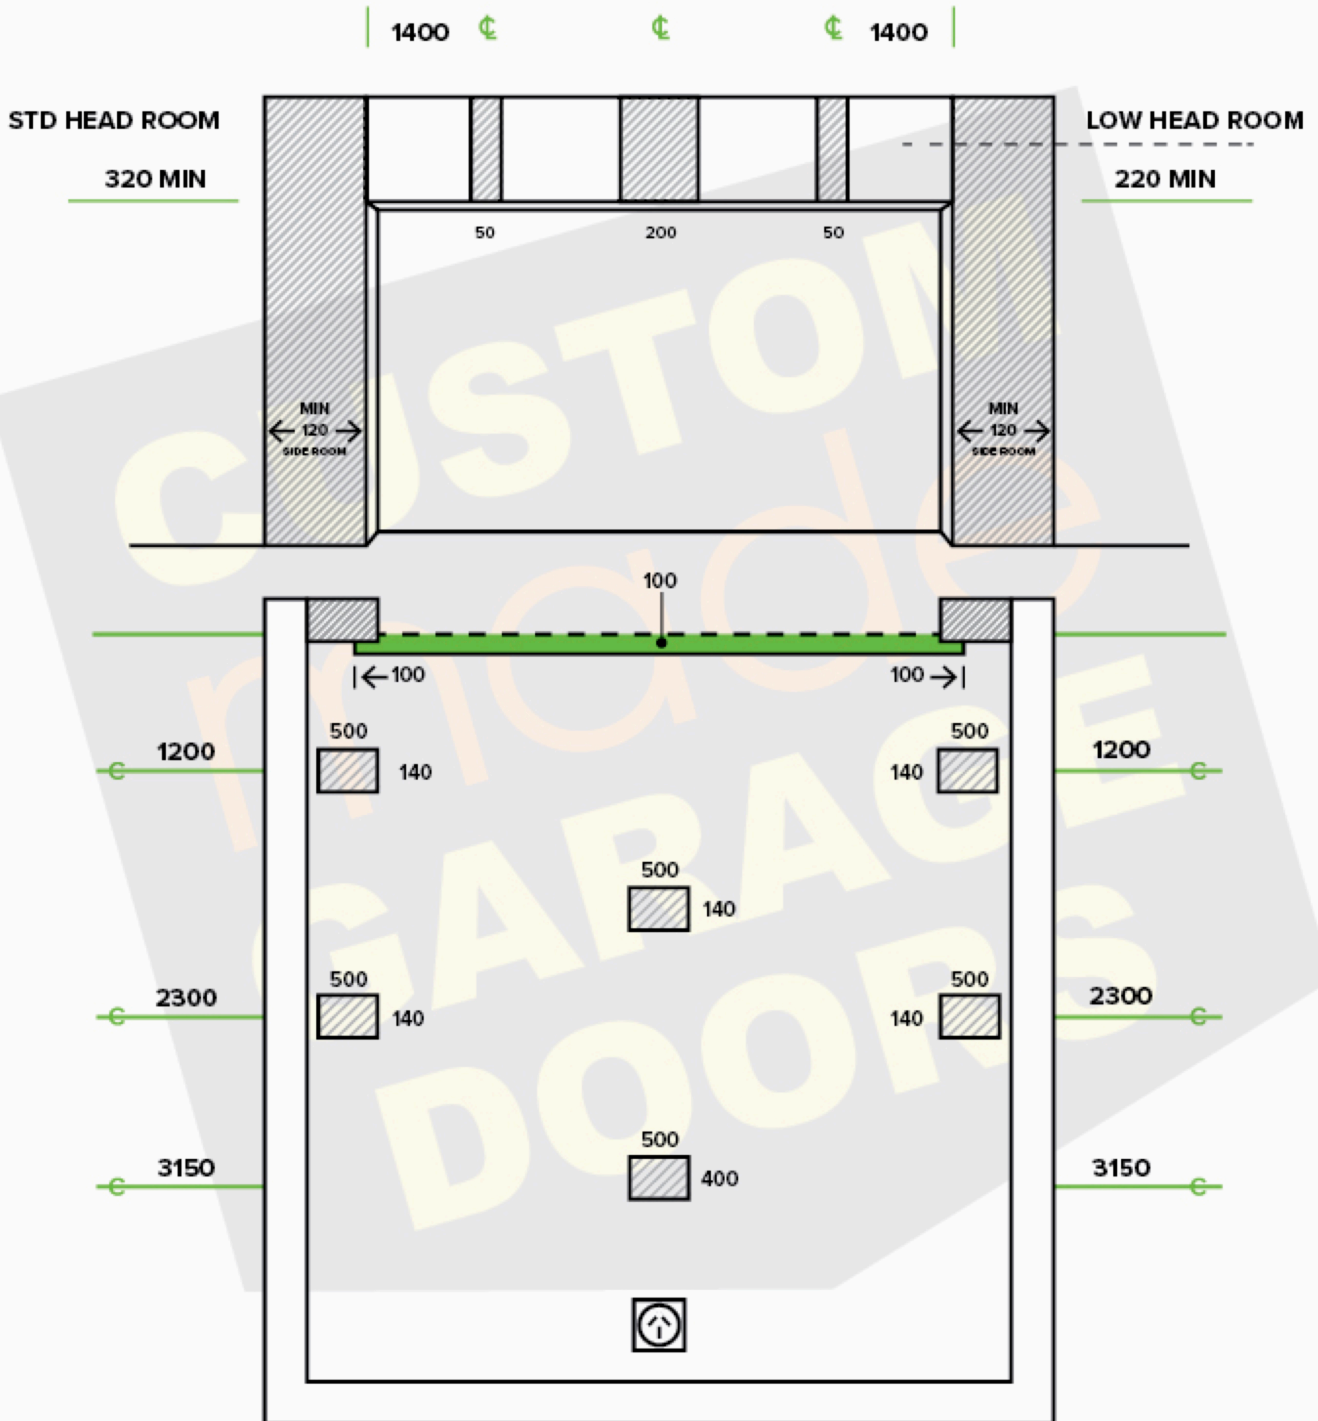

0800 661 366 • info@custommade.co.nz • www.custommade.co.nz